

SURVEY PLAT

HOVELSRUD CONSULTING ASSOCIATES
ENGINEERING - LAND SURVEYING
RICHLAND COUNTY BANK BUILDING
RICHLAND CENTER, WISCONSIN 53581

SURVEY FOR: Mrs. David Volzka

August 27, 1973

Sheet 1 of 2

A SURVEY of a PARCEL of LAND Described as Follows:

Commencing at the Southeast Corner of the Northwest Quarter (NW $\frac{1}{4}$) of the Southeast Quarter (SE $\frac{1}{4}$) of Section 36, T. 14 N., R. 2 W., Vernon County, Wisconsin; Thence North, 1,027.82 feet; Thence West, 164.67 feet to an existing steel post and the point of beginning;


Thence N 6°-49'-32" W, 179.25 feet to a point in the Center-line of Vernon County Trunk Highway "P";
Thence N 79°-16'-18" W, 68.22 feet along said Centerline;
Thence S 82°-15'-11" W, 144.19 feet along said Centerline;
Thence S 70°-23'-13" W, 128.08 feet along said Centerline;
Thence S 11°-19'-50" E, 111.48 feet to an existing steel post;
Thence S 86°-42'-52" E, 330.50 feet to the point of beginning;

The above described parcel of land being located in the Northwest Quarter (NW $\frac{1}{4}$) of the Southeast Quarter (SE $\frac{1}{4}$) of Section 36, T. 14 N., R. 2 W., Vernon County, Wisconsin, and containing 1.23 acres and being subject to conveyances for roadway purposes.

I certify that I have surveyed the above described parcel of land and that the following Plat is an accurate survey and a true representation thereof and correctly shows the exterior boundary lines of said parcel and the correct measurements thereof.

Dated this 31th day
of October, 1973
Richland Center, Wisconsin

Herman J. Hovelsrud
Herman J. Hovelsrud
Registered Land Surveyor S-749

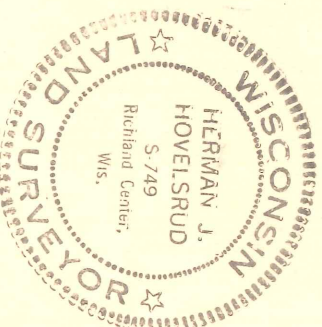

SURVEY PLAT

HOVELSRUD CONSULTING ASSOCIATES
ENGINEERING - LAND SURVEYING
RICHLAND COUNTY BANK BUILDING
RICHLAND CENTER, WISCONSIN 53581

Survey for: Mrs. David Volzka


Sheet 2 of 2

August 27, 1973

Parcel located in the Northwest Quarter (NW $\frac{1}{4}$) of the Southeast Quarter (SE $\frac{1}{4}$) of Section 36, T. 14 N., R. 2 W., Vernon County Wisconsin.

LEGEND:

- 3/4"x24" Reinforcing Bar Placed,
Min. wt. 1.50 lbs./lin. ft.
- Steel Post Located

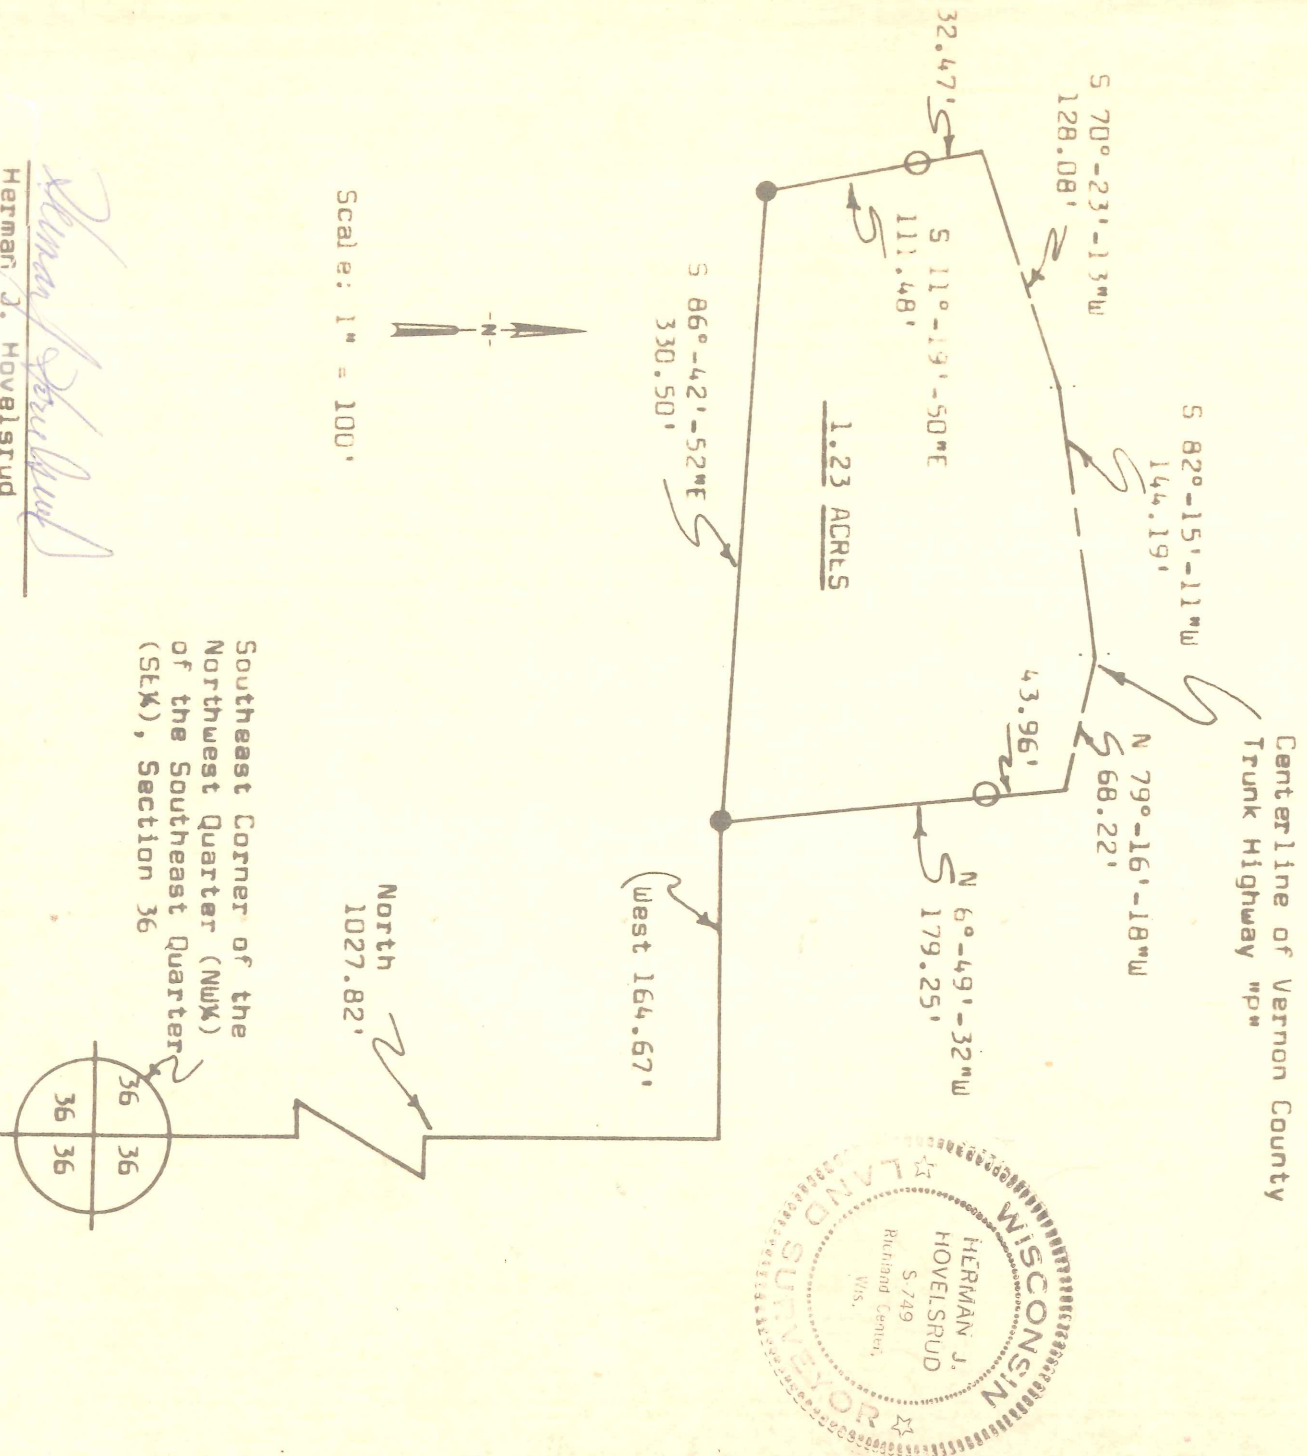

Herman J. Hovelsrud
Herman J. Hovelsrud
Registered Land Surveyor
S-749